


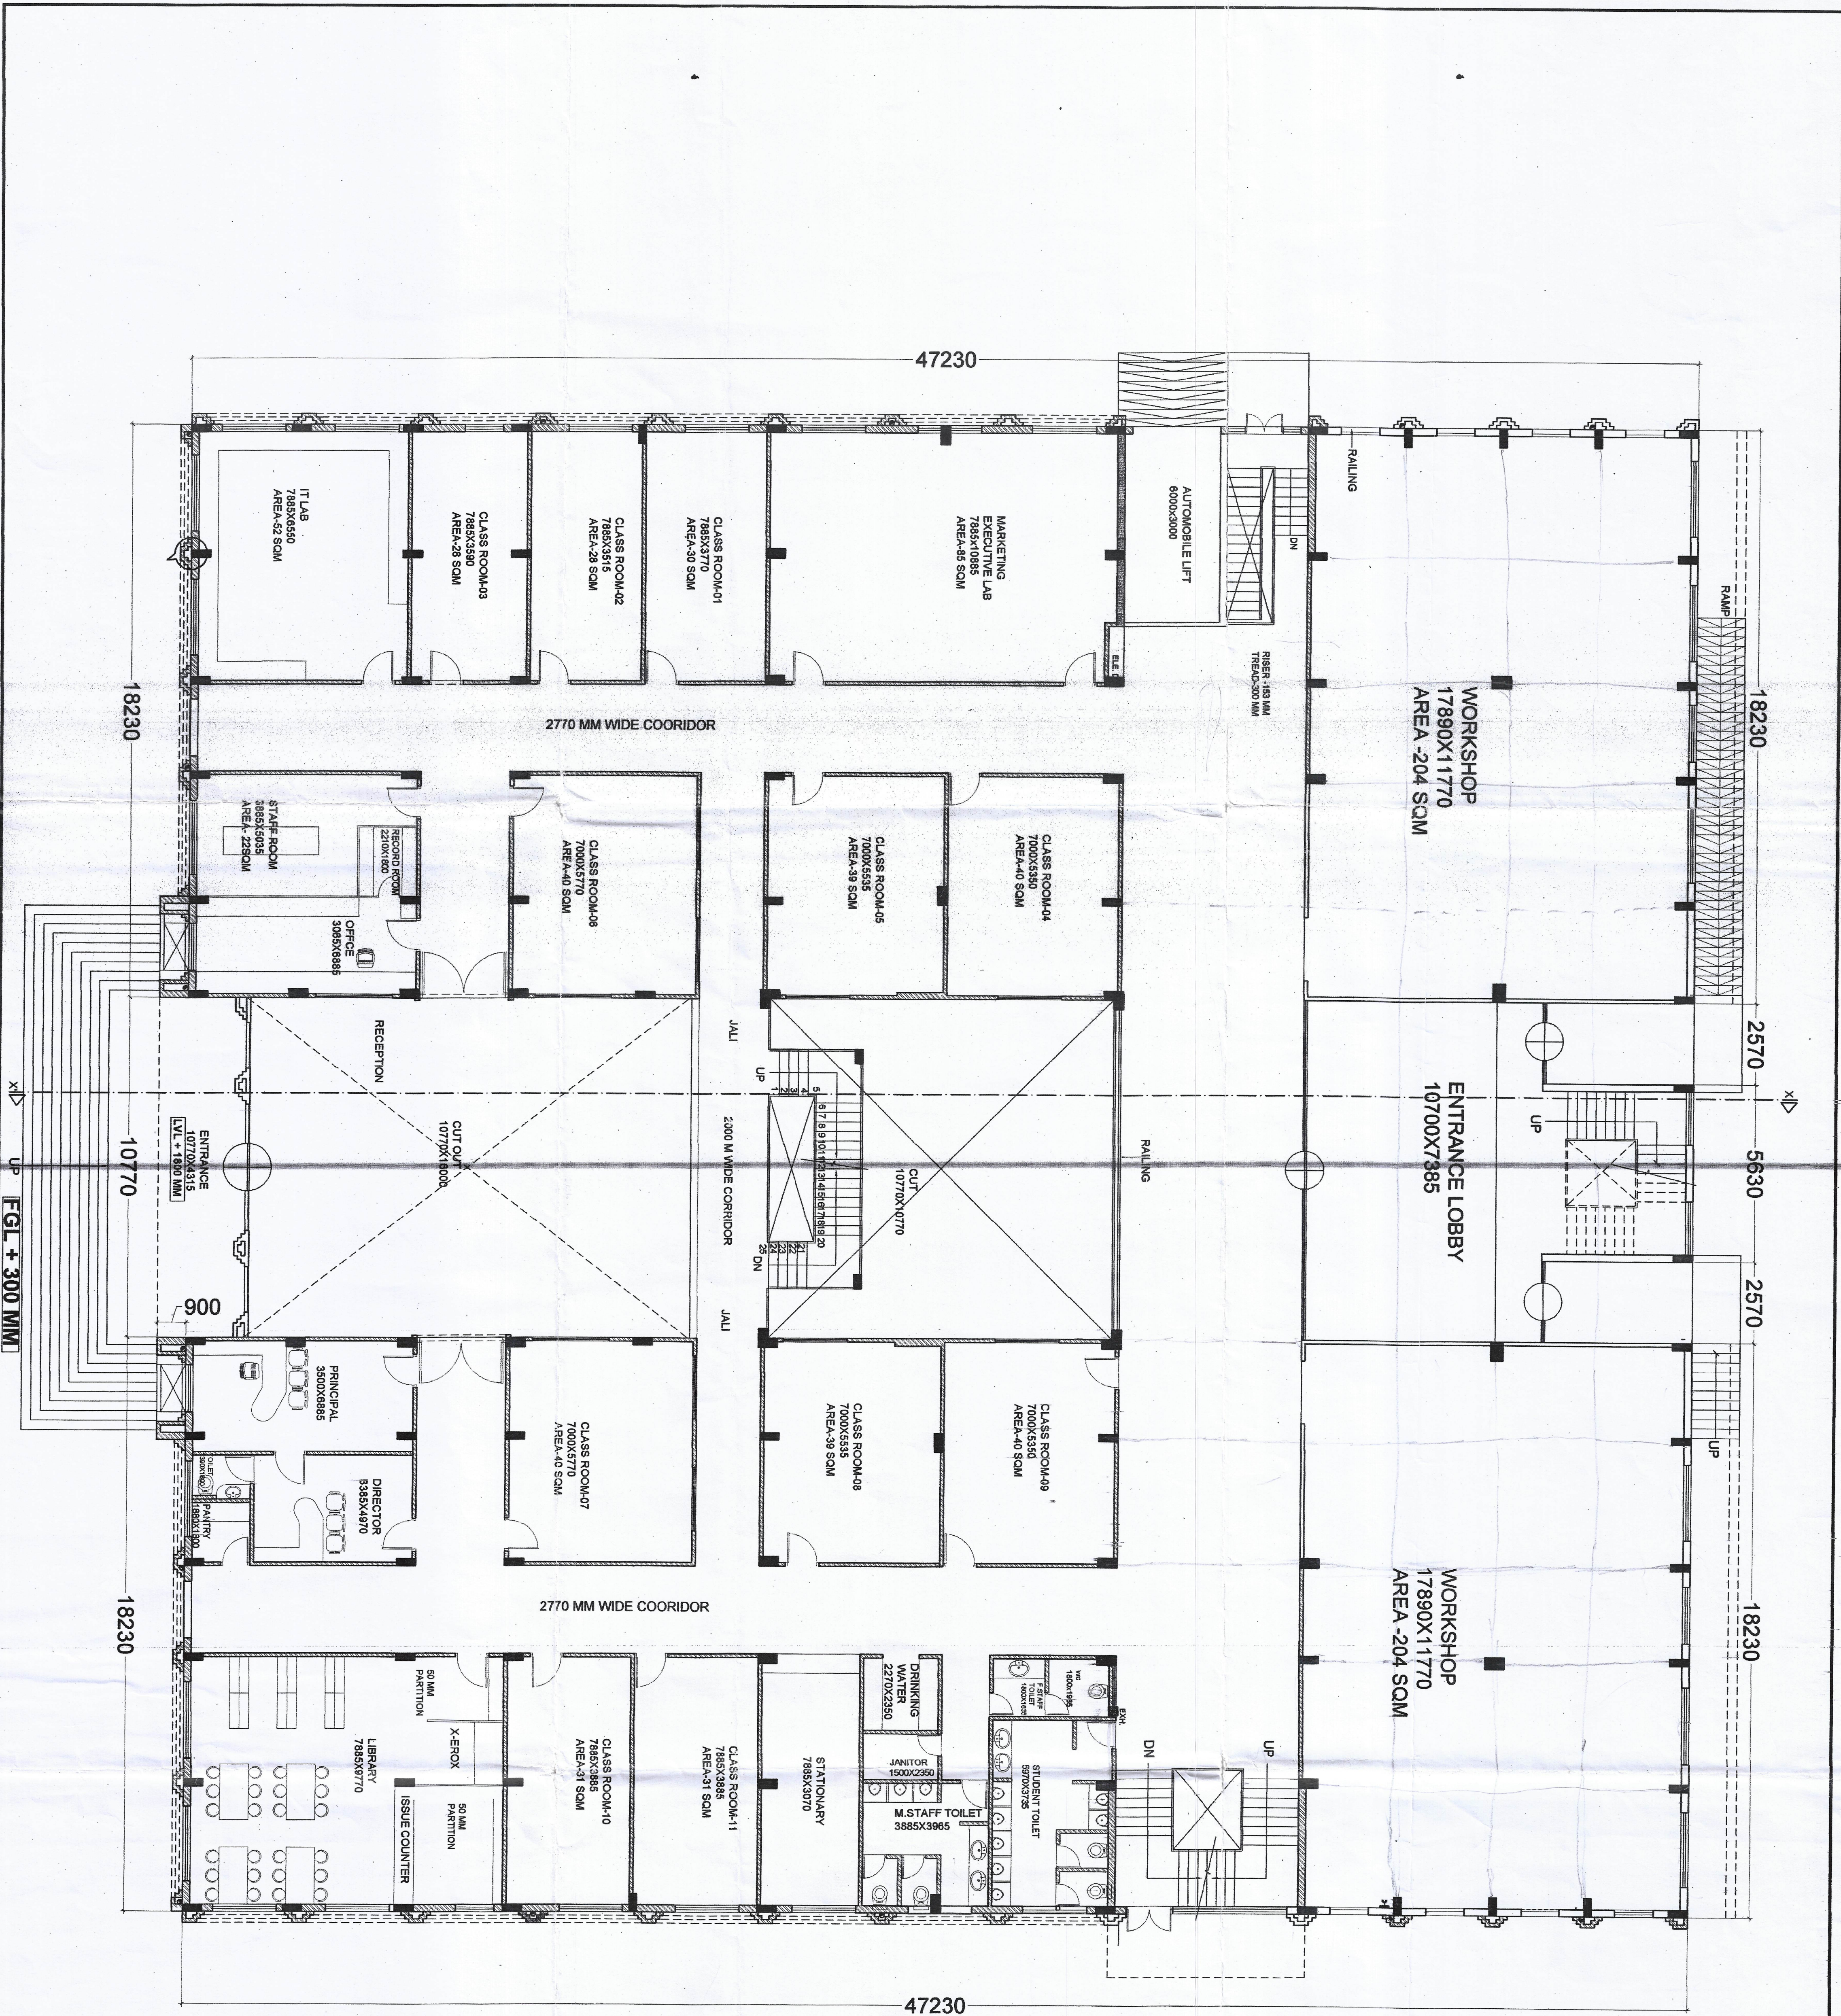

PRAMOD JAIN & ASSOCIATES ARCHITECTS PLANNERS INTERIORS INDUSTRIAL DESIGNERS	EXISTING AND PROPOSED GROUND FLOOR PLAN KAMAL RATAN PRIVATE INDUSTRIAL TRAINING INSTITUTE AT INDUSTRIAL AREA RAMCHANDRAPUR (SITAPURA EXTN) JAIPUR	REGISTRATION NO. CA/80/9581 08/10/14 C-6 MOTI MARG BAPU NAGAR JAIPUR 302015 PH. NO. 0141-2718 022/023 FAX: 0141-4016771 E-MAIL: arkitech@gmail.com	DATE 08/10/14 NORTH CHKD BY DRAWN BY ALKA	SCALE: 1:100 THIS DRAWING AND DESIGN IS THE SOLE PROPERTY OF ARCHITECT PRAMOD JAIN AND SHALL NOT BE TRACED, COPIED, REPRODUCED, MODIFIED, LENT OR MADE UNAUTHORISED USE OF IN ANY OTHER MANNER WITHOUT THE WRITTEN PRIOR CONSENT OF THE ARCHITECT
--	---	--	--	--