


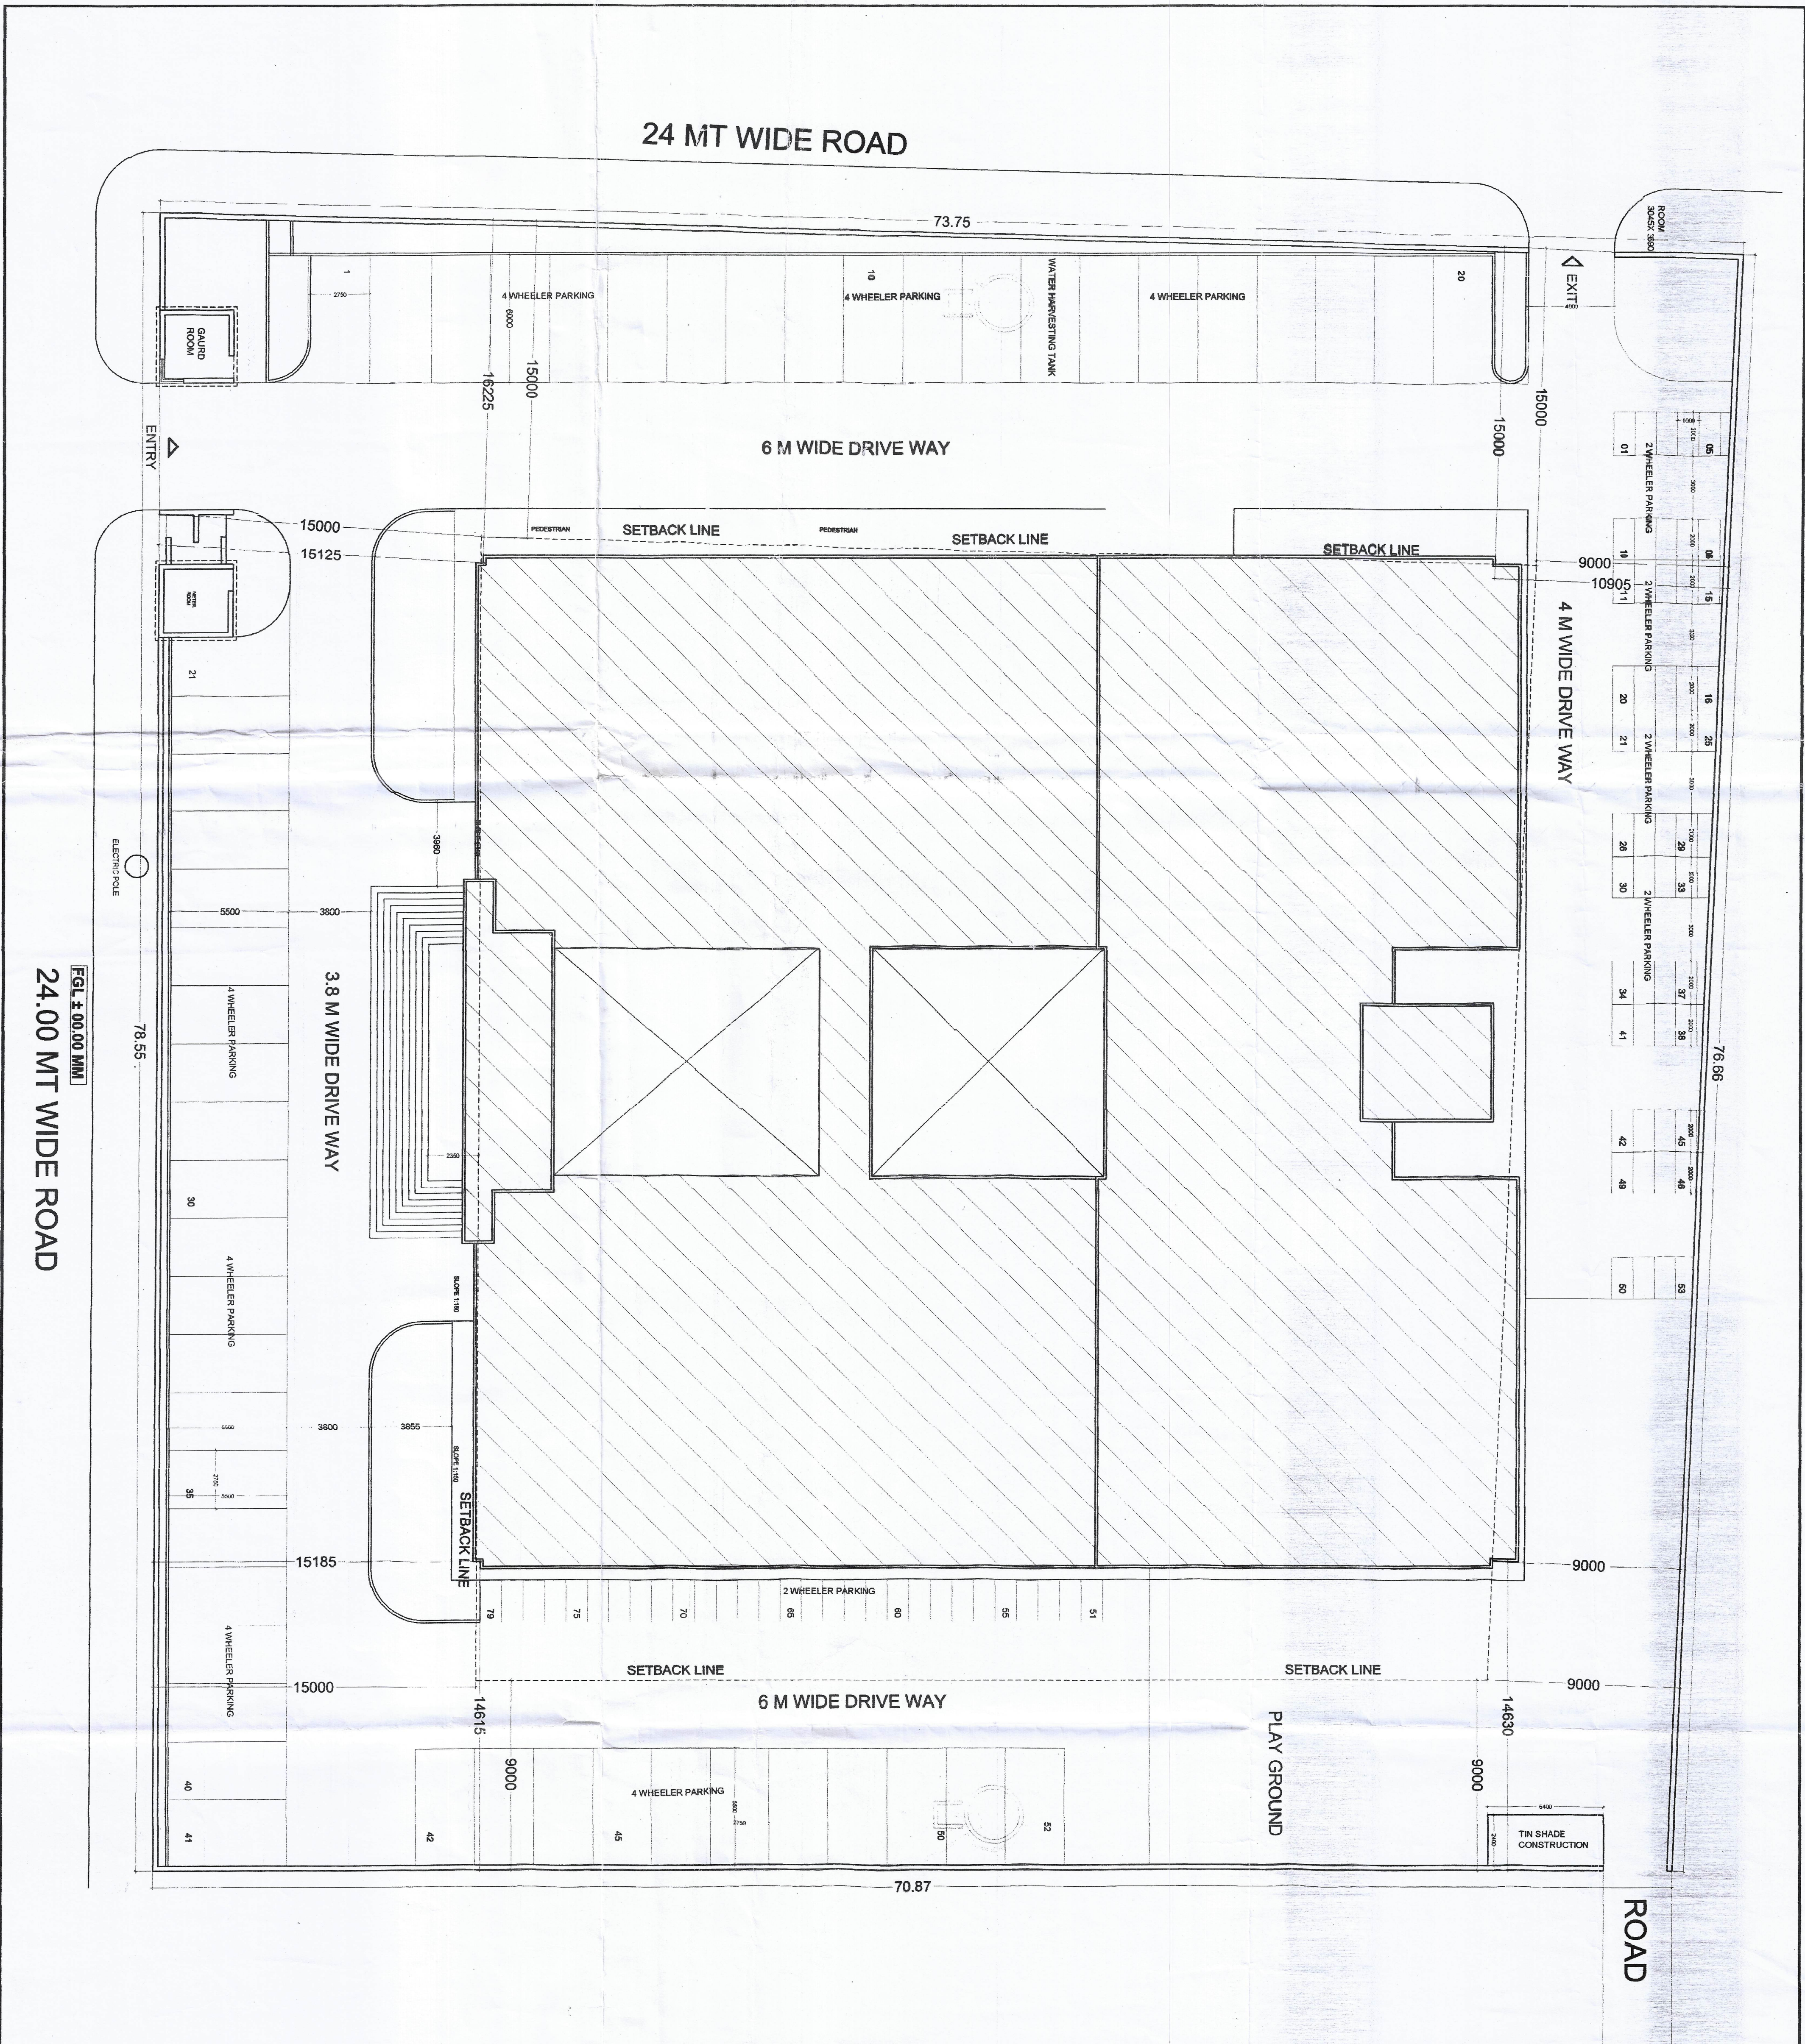

AREA DETAIL :-			
S.NO.	FLOOR	BUILT UP AREA (Sq.M.)	F.A.R. (Sq.M.)
1.	BASEMENT	213.77	189.02
2.	GROUND	1894.36	1515.49
3.	FIRST	926	746.80
4.	SECOND	844.71	673.76
5.	TOTAL	5779.84	4823.07
1. NET F.A.R. = 5608.97 = 82			
2. TOTAL PLOT AREA = 5908.97 SQ.M.			
3. GROUND COVERAGE = 1894.36 X 100% = 32.77%			
4. E.C.U. REQUIRED = 61.64+15.41 ECU (VISITORS) = 77.05 ECU SAN = 77 ECU ECU PROVIDED = 73.33 ECU (CAR+23.33/30 SCOOTERS)			
5. HEIGHT 12.3 M			
ARCHITECT PRAMOD JAIN & ASSOCIATES			
EXISTING AND PROPOSED SITE PLAN			
KAMAL RATAN PRIVATE INDUSTRIAL TRAINING INSTITUTE AT INDUSTRIAL AREA KANACHANDRAPURA (STAPURA EXTN) JAMNOR			
PRAMOD JAIN & ASSOCIATES ARCHITECTS PLANNERS INTERIORS INDUSTRIAL DESIGNERS			
COUNCIL OF ARCHITECTURE REGISTRATION NO CA805981 09/10/14			
C-6, MOTI MARG, BAPU NAGAR JAMNOR 362015			
P.H.NO 0141 - 2-719 022 /023			
FAX: 0141 - 4018771			
E-MAIL: arindesign@gmail.com			
SCALE:- 1 : 150			
THIS DRAWING AND DESIGN IS THE SOLE PROPERTY OF ARCHITECT PRAMOD JAIN AND SHALL NOT BE REPRODUCED OR MODIFIED IN ANY MANNER WITHOUT THE WRITTEN PRIOR CONSENT OF THE ARCHITECT			