


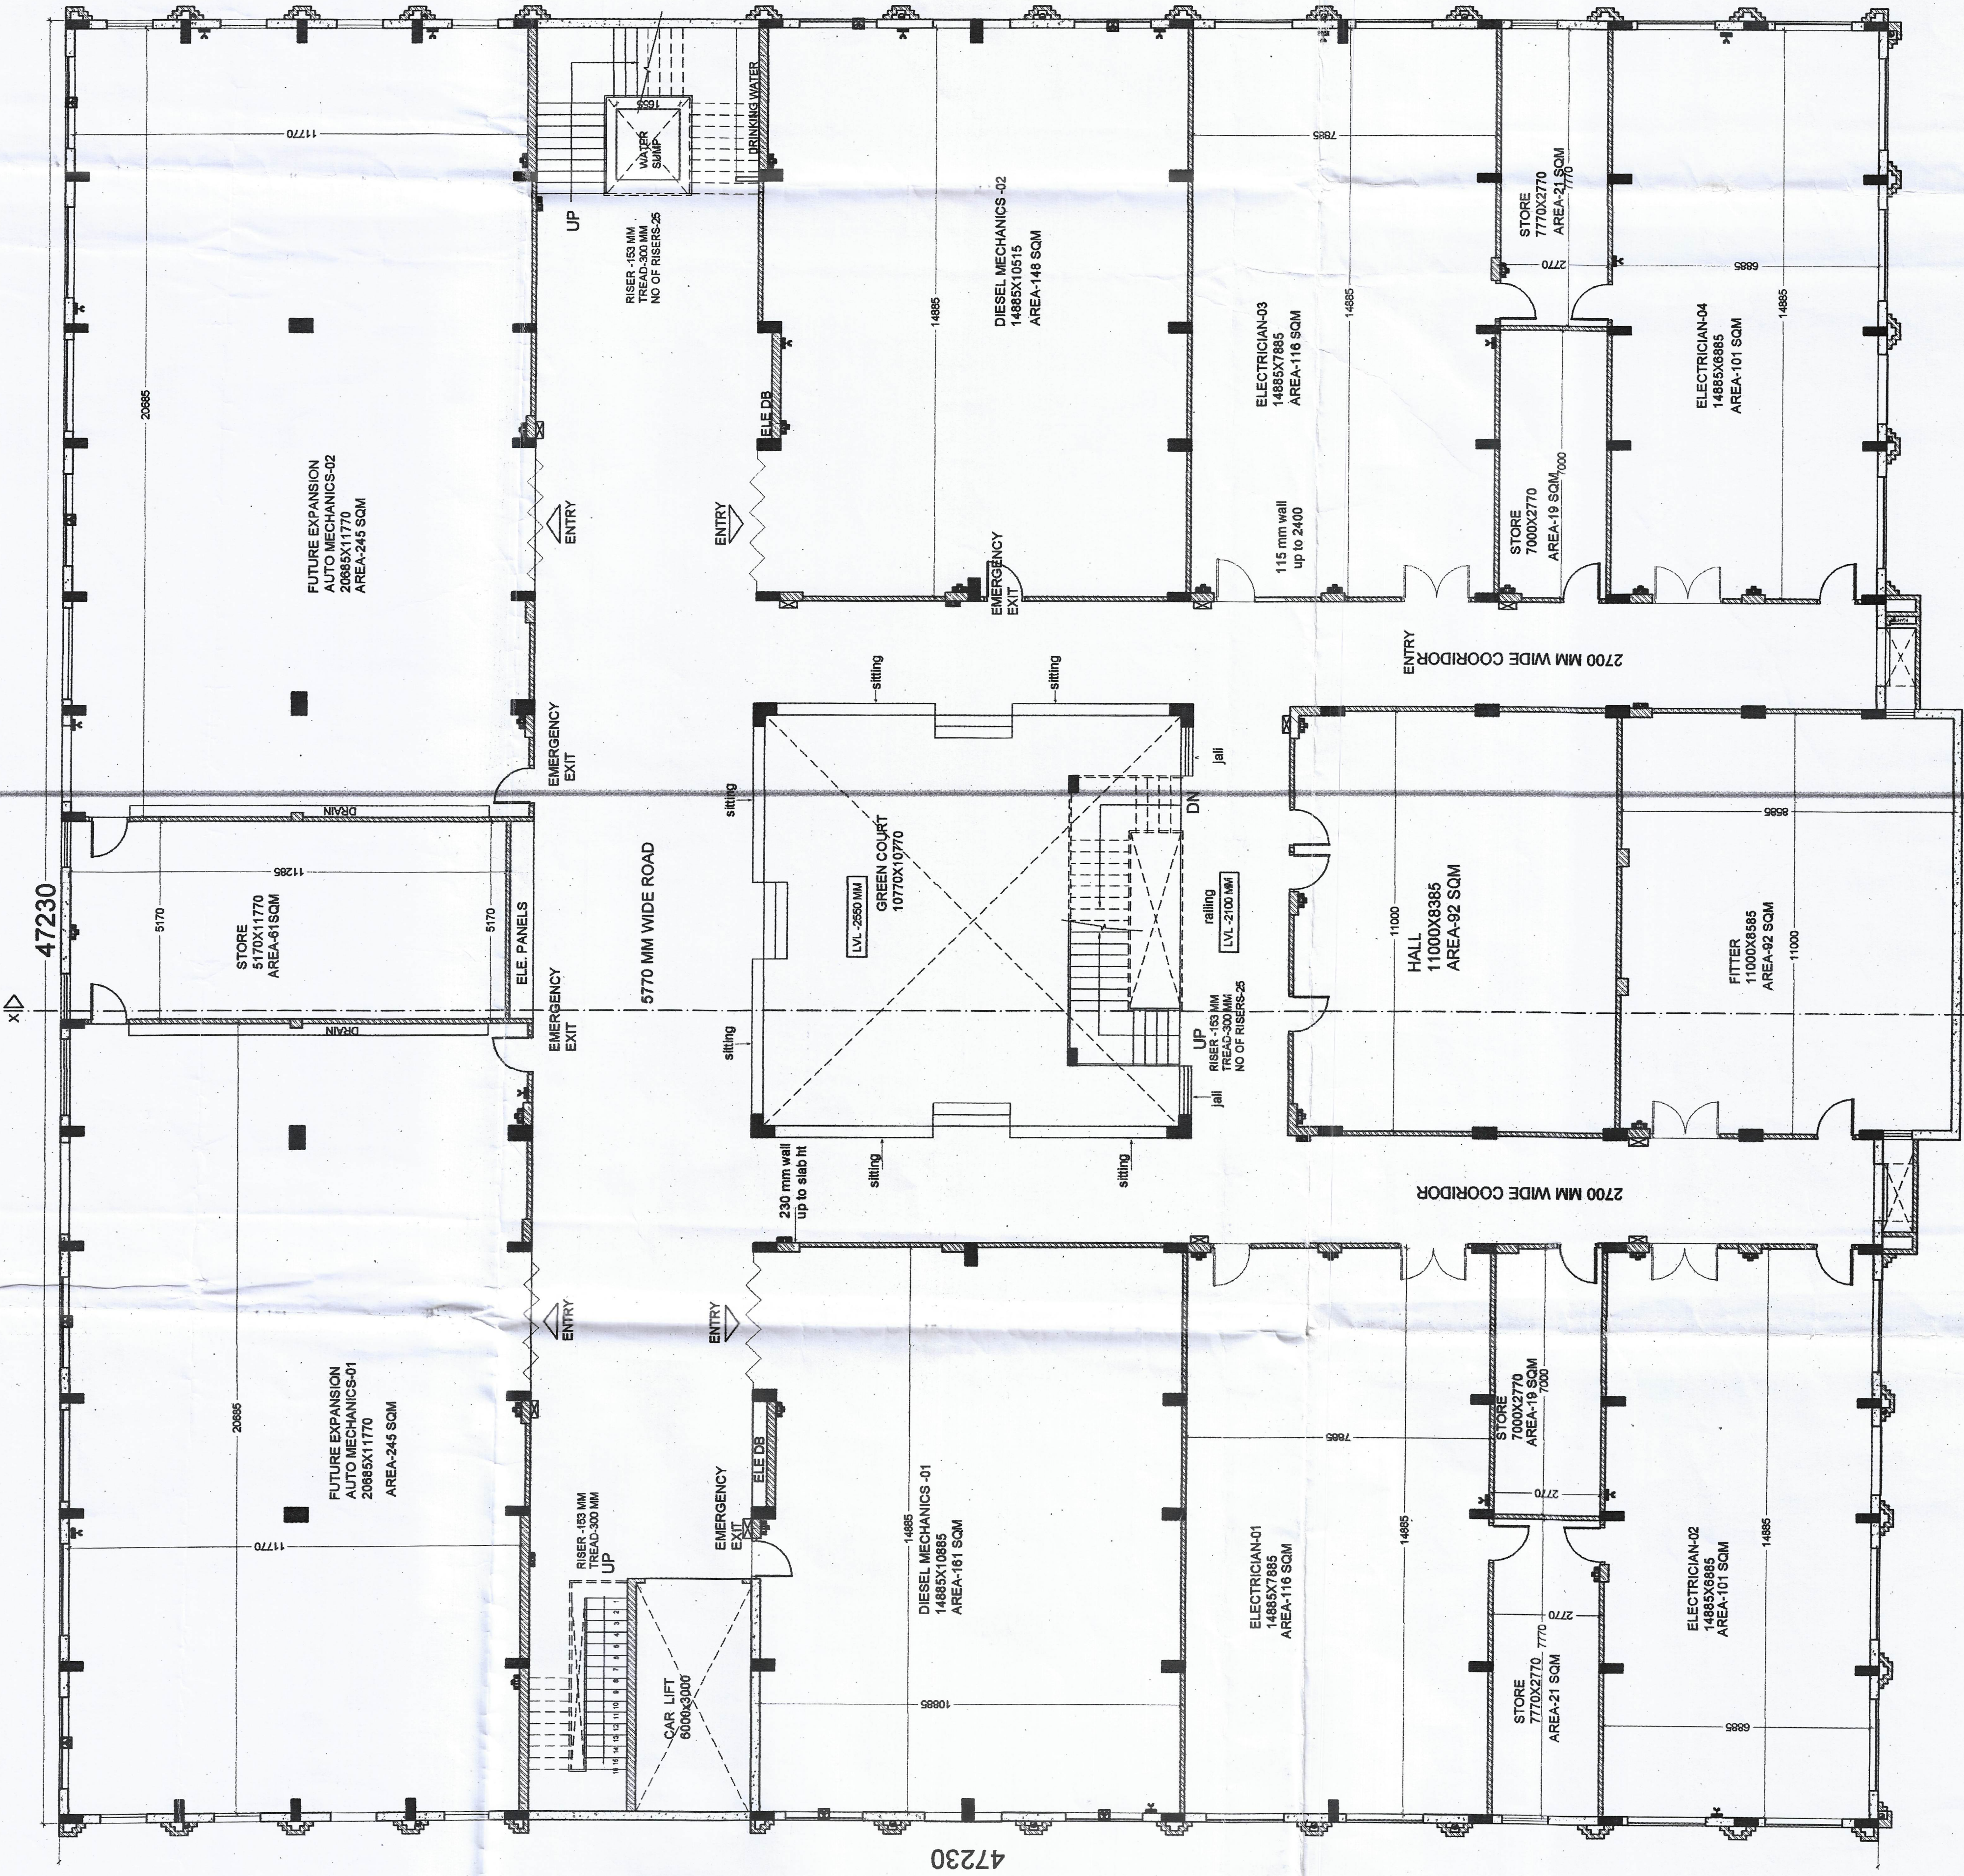

ARCHITECT

OWNER

EXISTING BASEMENT PLAN

KAMAL RATAN PRIVATE INDUSTRIAL TRAINING INSTITUTE AT INDUSTRIAL AREA RAJCHANDRAPURA (SITAPURA EXTN) JAIPUR

DRG NO: 2

PRAMOD JAIN & ASSOCIATES

ARCHITECTS, PLANNERS, INTERIOR & INDUSTRIAL DESIGNERS

COUNCIL OF ARCHITECTURE
REGISTRATION NO. CA/80/5681
DATE 03/10/14

NORTH

C-8, MOTI MARG, BAPU NAGAR
JAIPUR 302015
PH. NO. 0141 - 2 719 022 / 023
FAX: 0141 - 4016771
E-MAIL: arktech@gmail.com

SCALE:-
1 : 100

DRAWN BY
ALIKA

THIS DRAWING AND DESIGN IS THE SOLE PROPERTY OF ARCHITECT PRAMOD JAIN AND SHALL NOT BE TRACED COPIED REPRODUCED MODIFIED LENT OR MADE UNAUTHORISED USE OF IN ANY OTHER MANNER WITHOUT THE WRITTEN PRIOR CONSENT OF THE ARCHITECT